

RESOLUTION NO. 17 FOR 2004

A RESOLUTION AUTHORIZING THE ESTABLISHMENT OR ALTERATION OF VARIOUS TRAFFIC AND PARKING CONTROLS ON LONG STREET BETWEEN 15<sup>TH</sup> AND 22<sup>ND</sup> AVENUES.

WHEREAS, Ordinance No. 380 provides that the City Council may, by resolution, establish or alter traffic and parking control; and

WHEREAS, the Traffic Safety Committee of the City of Sweet Home has considered and does recommend the traffic controls referred to in item 1 be established;


WHEREAS, the Sweet Home School District no longer requires restricted parking near the front of the Sweet Home High School and the Public Works and Police Department are in agreement that items 2 and 3 be established;

NOW, THEREFORE, THE CITY OF SWEET HOME DOES RESOLVE AS FOLLOWS:

- 1) That two (2) "Stop" signs regulating traffic on Long Street at 22<sup>nd</sup> Avenue be installed; one on the Southwest corner of the intersection regulating eastbound Long Street traffic, one on the Northeast corner of the intersection regulating westbound Long Street traffic and creating a 4-way stop intersection to be in full force and effect upon sign installation.
- 2) On the South side of Long Street from 15<sup>th</sup> Ave to 18<sup>th</sup> Ave, all 2hr and No Park zones to be removed. Yellow No Park zones at appropriate setbacks from traffic control devices, mid-block crosswalk and fire hydrants to remain, or be installed.
- 3) On the North side of Long Street, from 18<sup>th</sup> Ave to a point 290' East of 15<sup>th</sup> Avenue, all 2hr and No Park zones are to be removed. Yellow No Park zones at appropriate setbacks from traffic control devices, mid-block crosswalk and fire hydrants to remain, or be installed.


This resolution shall be effective immediately upon its passage.

PASSED by the City Council and approved by the Mayor this 10<sup>th</sup> day of August, 2004.


  
\_\_\_\_\_  
Mayor

ATTEST:

  
for \_\_\_\_\_  
City Manager - Ex Officio City Recorder

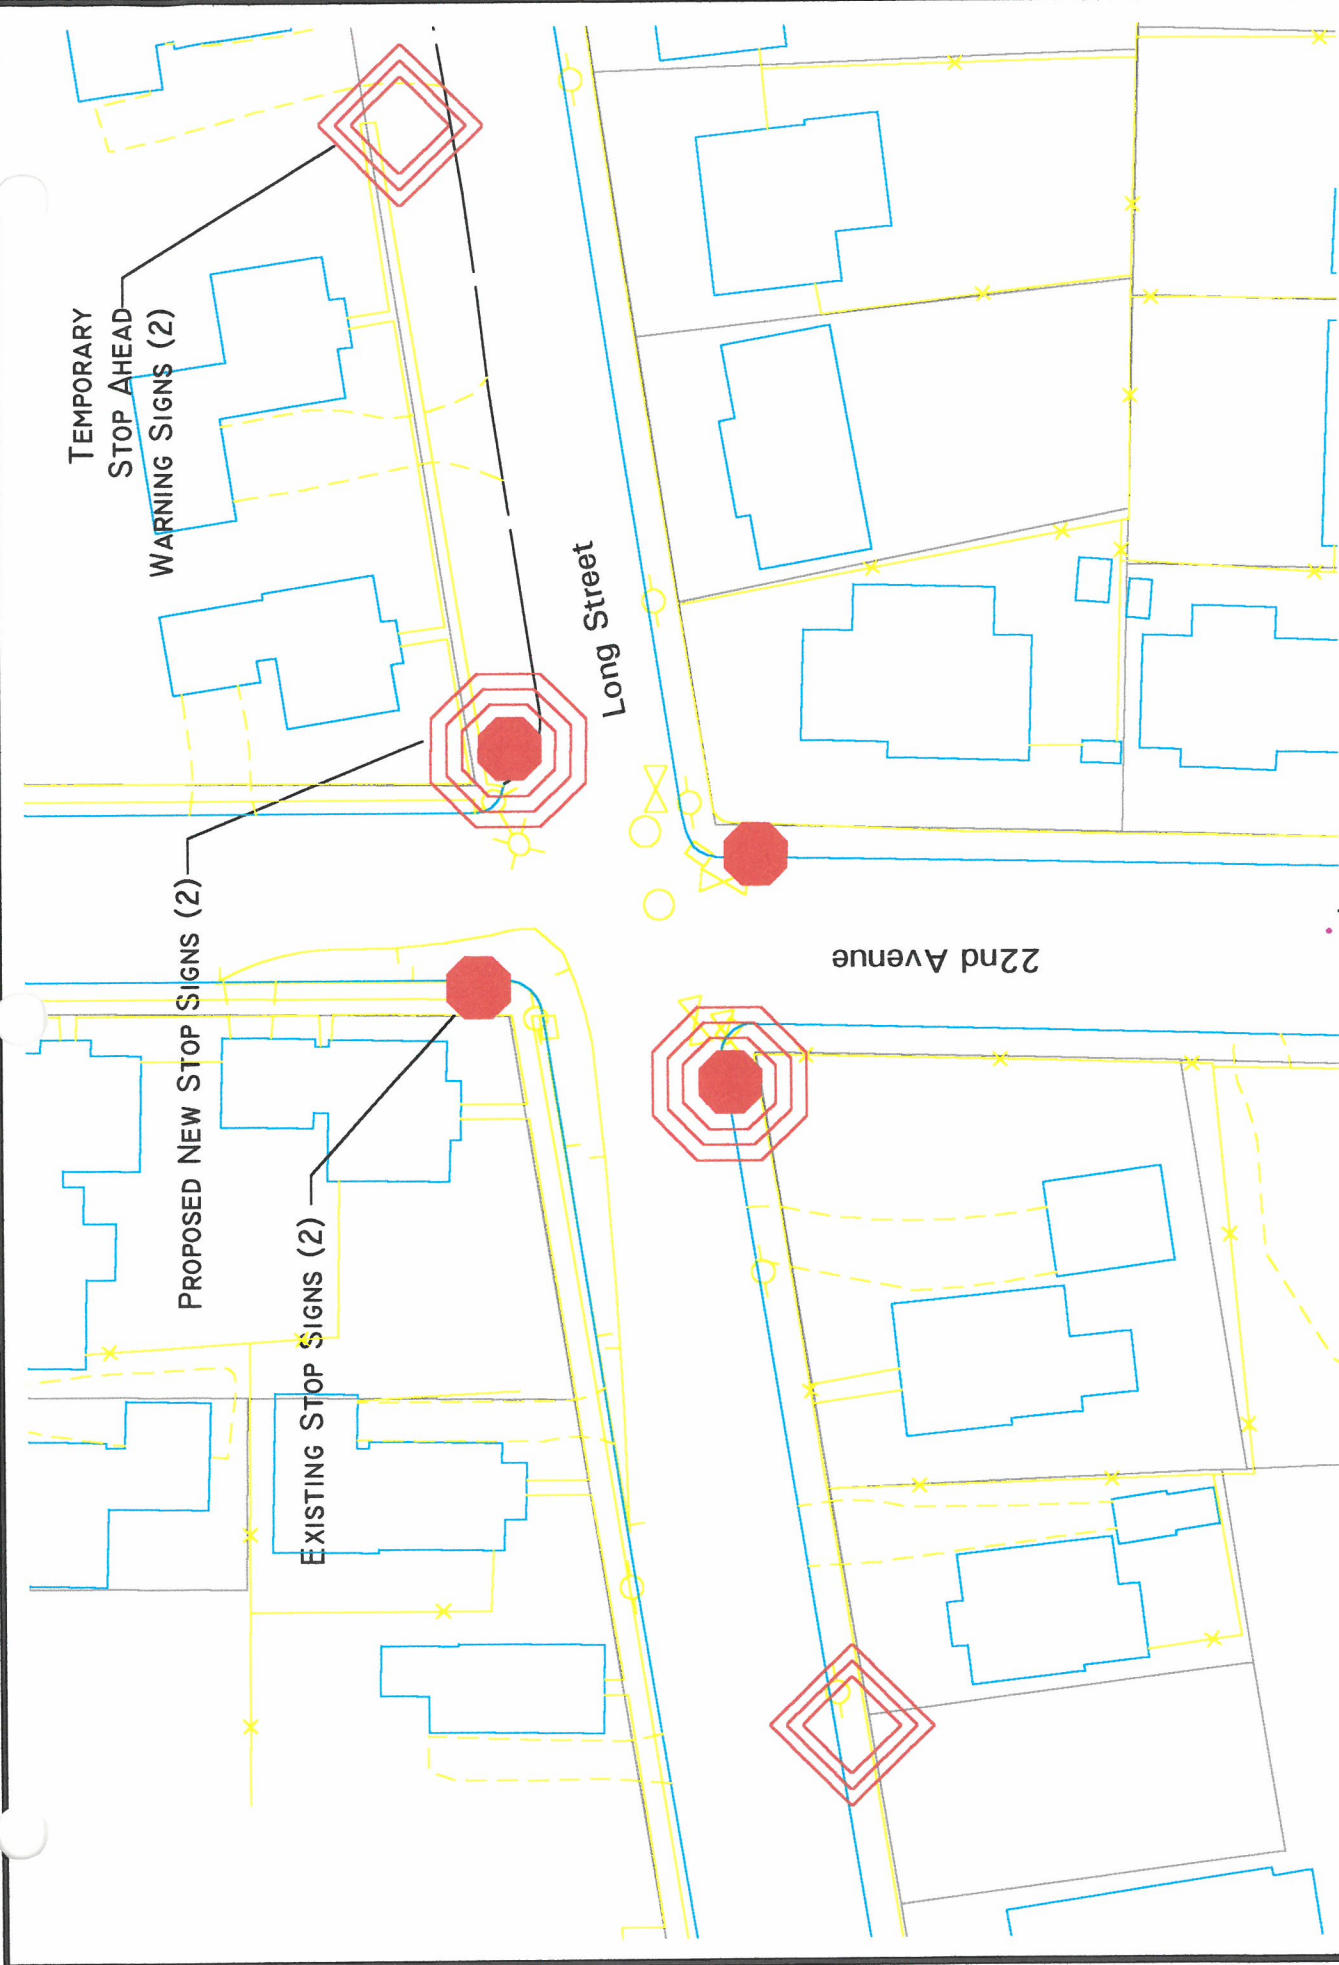

City of Sweet Home Public Works Department  
 1140 12th Avenue  
 541-367-6977  
 Stop Sign, 22nd Ave - Long St. Aug 2004  
 SCALE 1=50' FILE NO. PAGE 1 OF 1

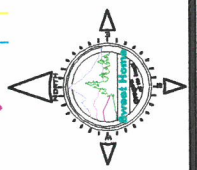

c:\\_shpw\engr\projects\trafficsafety\22nd-Long\_StopSign.dwg